


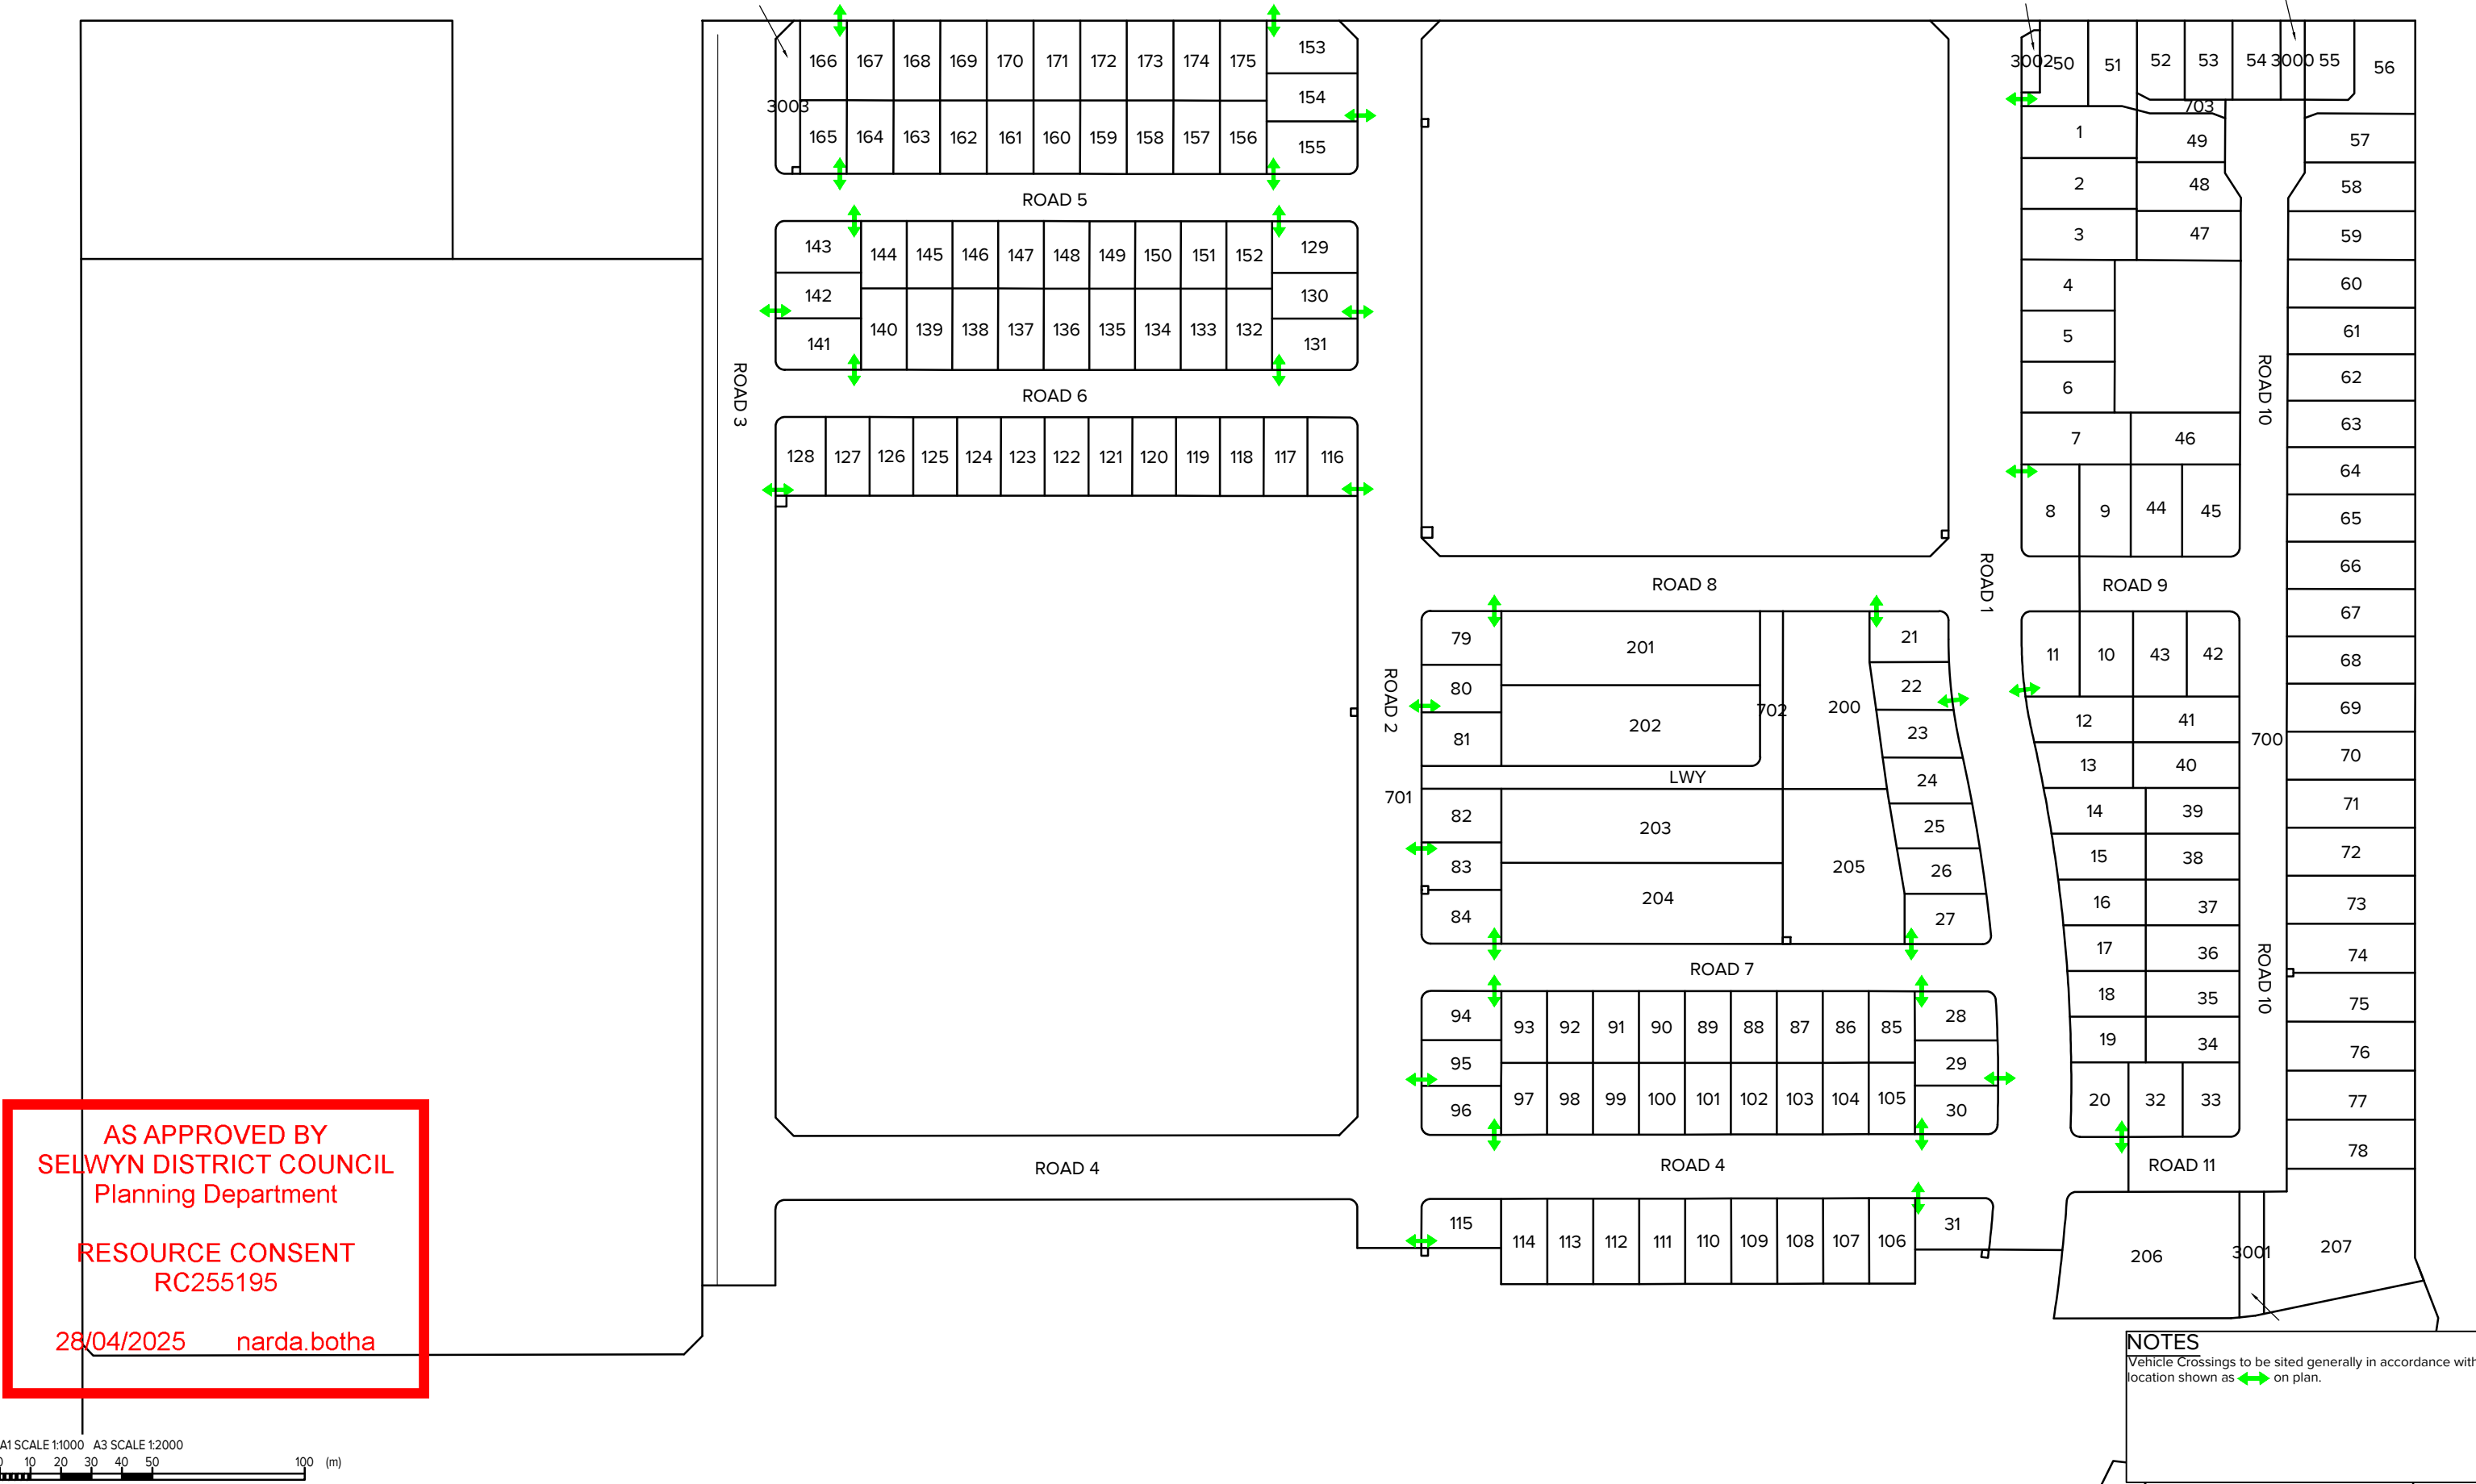

Rev#	Description	Drawn	Date
I	UPDATED FOR s127 APPLICATION	LB	24.02.25
H	UPDATED AS REQUIRED	ADM	19.09.24
G	PARCEL NUMBERING AMENDED	ADM	12.09.24
F	INTERSECTION SETBACKS REMOVED	MHS	28.08.24
E	INTERSECTION SETBACKS ADDED	MHS	30.07.24



Level 1, 93 Manchester St, Christchurch 8022
Ph. 03 377 3290
Level 1, Shed 19, Princess Wharf, Auckland 1010
Ph. 09 600 1099
www.inovo.nz

Scale A1
1:1,000

Scale A3
1:2,000

Drawn
MHS

Approved
TMCL

Date
10.11.23

Client
 **EARLSBROOK**
LINCOLN

Project
**EARLSBROOK
RESIDENTIAL SUBDIVISION
STAGE 1**

Drawing Title
**ROADING LAYOUT &
VEHICLE CROSSING LOCATIONS**

Status
**FOR INFORMATION
NOT FOR CONSTRUCTION**

Drawing No.
15721-S1-AP-310

Rev
I